



怡輝建築有限公司

Yee Fai Construction Company Ltd.

Project: Proposed Commercial Development at KTIL240, 98 How Ming Street, Kowloon, HK

Main Contractor's Pre-Contract Progress Report No.2 (from 19 June 2019 to 2 July 2019)

Proposed Commercial Development

at

KTIL 240, 98 How Ming Street,

Kowloon, Hong Kong

Pre-Contract Progress Report No.3

For the Period

3rd July 2019 to 16th July 2019



怡輝建築有限公司

Yee Fai Construction Company Ltd.

Project: Proposed Commercial Development at KTIL240, 98 How Ming Street, Kowloon, HK

Main Contractor's Pre-Contract Progress Report No.2 (from 19 June 2019 to 2 July 2019)

1. Contract Status
2. Progress Photos
3. Environmental Submission
4. BD Submissions
5. Site Works
6. 3 Month Rolling Program Forecast & Off-site Fabrication Works
7. Weather Condition
8. MOS/ Plant Summary
9. AI Summary
10. CS Summary
11. RFI Summary
12. Submission (Material/ Shop Drawing) Summary
13. CSD / CBWD Submission Schedule
14. Outstanding drawing/ Information
15. Government Inspection / Visitors
16. Others/ AOB



怡輝建築有限公司

Yee Fai Construction Company Ltd.

Project: Proposed Commercial Development at KTIL240, 98 How Ming Street, Kowloon, HK

Main Contractor's Pre-Contract Progress Report No.2 (from 19 June 2019 to 2 July 2019)

1. Contract Status

Report Period	:	From 3 July 2019 to 16 July 2019
Programme Revision Used	:	TBC
Contract Duration	:	1189 days
Contract Commencement Date	:	30 June 2019 *
Contract Completion Date	:	30 Sep 2022 *
Number of Days Lapsed	:	0 days (0%)
Number of Days Remain	:	1189 days (100%)
Milestone Date – Obtain Occupation Permit	:	31 Mar 2022 (1006 days) *
EOT Applied	:	0 day
EOT Pending Granted	:	0 day
EOT Granted	:	0 day

Remark: *Original Contract Commencement Date past. Pending for Architect's Instruction to re-schedule the commencement date.



怡輝建築有限公司

Yee Fai Construction Company Ltd.

Project: Proposed Commercial Development at KTIL240, 98 How Ming Street, Kowloon, HK

Main Contractor's Pre-Contract Progress Report No.2 (from 19 June 2019 to 2 July 2019)

2. Progress Photos





怡輝建築有限公司

Yee Fai Construction Company Ltd.

Project: Proposed Commercial Development at KTIL240, 98 How Ming Street, Kowloon, HK

Main Contractor's Pre-Contract Progress Report No.2 (from 19 June 2019 to 2 July 2019)

3. Environmental Submission

Permit/Licenses/Document/ Notification	Reference No./Status
<u>Notification of Construction Works</u> <i>[Air Pollution Control (Construction Dust) Regulation]</i>	Notification of Construction Works - Ref. no. 443380
<u>Billing Account</u> <i>[Waste Disposal (Charges for Disposal of Construction Waste) Regulation]</i>	Billing Account No. 7033122
<u>Chemical waste producer registration</u> <i>[Waste Disposal Ordinance]</i>	Waste Producer No. 5211-295-Y2614-02
<u>Effluent Discharge License</u> <i>[Water Pollution Control Ordinance]</i>	Application in progress
<u>Construction Noise Permit</u>	Noise Permit No. GW-RE0506-19

4. BD Submission

- -refer to Appendix (A)

5. Site Works

- N/A

6. 3 Mths Rolling Programme Forecast & Off-site Fabrication Works

- - Rolling Programme refer to Appendix (B)
- - Off-site Fabrication refer to Appendix (C)



怡輝建築有限公司

Yee Fai Construction Company Ltd.

Project: Proposed Commercial Development at KTIL240, 98 How Ming Street, Kowloon, HK

Main Contractor's Pre-Contract Progress Report No.2 (from 19 June 2019 to 2 July 2019)

7. Weather Condition

- N/A

8. MOS/ Plant Summary

- Material Off Site: Refer to Appendix (C)
- Plant Forecast: refer to Appendix (D)

9. AI Summary

- refer to Appendix (E)

10. CS Summary

- refer to Appendix (F)

11. RFI Summary

- refer to Appendix (G)

12. Submission (Material/ Shop Drawing) Summary

- refer to Appendix (H)

13. CSD / CBWD Submission Schedule

- refer to Appendix (I)



怡輝建築有限公司

Yee Fai Construction Company Ltd.

Project: Proposed Commercial Development at KTIL240, 98 How Ming Street, Kowloon, HK

Main Contractor's Pre-Contract Progress Report No.2 (from 19 June 2019 to 2 July 2019)

14. Outstanding drawing/ Information

- Updated details of smoke vent / dog house
- Miscellaneous details: manhole interfacing with basement wall/escalator
- Updated staircase drawing related to G/F (left hand side) construction (7 out of 27 nos. of staircase outstanding)
- Updated G/F Façade Embed working drawing (setting out tally with updated Architect layout)

15. Government Inspection/ Visitors

- N/A

16. A.O.B.

End of Pre-Contract Progress Report

BD Submission**GBP:**




Item:	Submission Date:	Approval Date
GBP 3rd Amendment	15/5/2019 (W/R) 11/7/2019	11/9/2019 (T)

Structure:

Item:	Submission Date:	Approval Date
ELS Stage 2 2nd Amendment	18/6/2019	18/7/2019 (T)
BD Submission of Contractor's Sheds Design	23/5/2019	

SSSP and BA10:

Item:	Submission Date:	Approval Date
SSSP (Stanchions above GF)	29/3/2019	N/A
BA10 (Stanchions above GF)	29/3/2019	
SSSP (Partial Superstructure Consent)	29/3/2019	
SSSP (ELS Excavation to +2.7mPD)	12/4/2019	25/4/2019
SSSP (ELS Open Cut to +0.6mPD at Pile Cap PC11D)	18/6/2019	
BA10 (ELS Excavation to +2.7mPD)	19/6/2019	

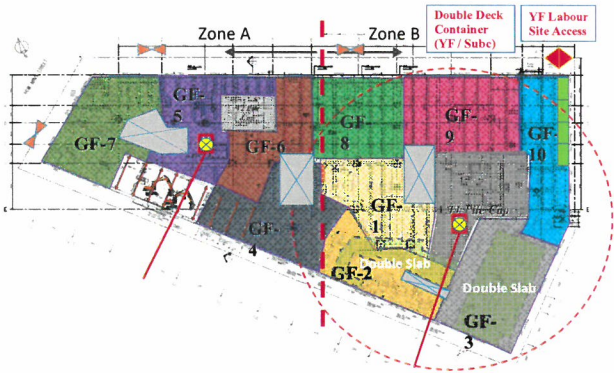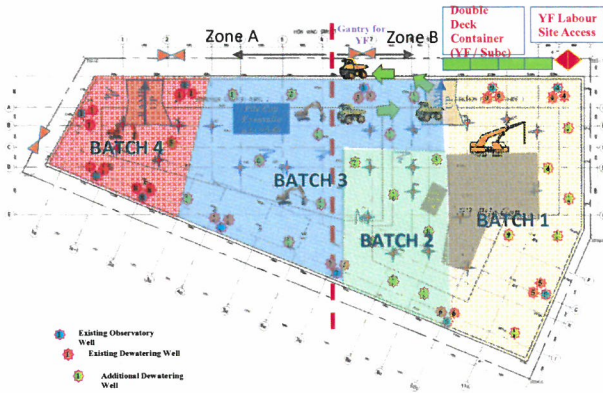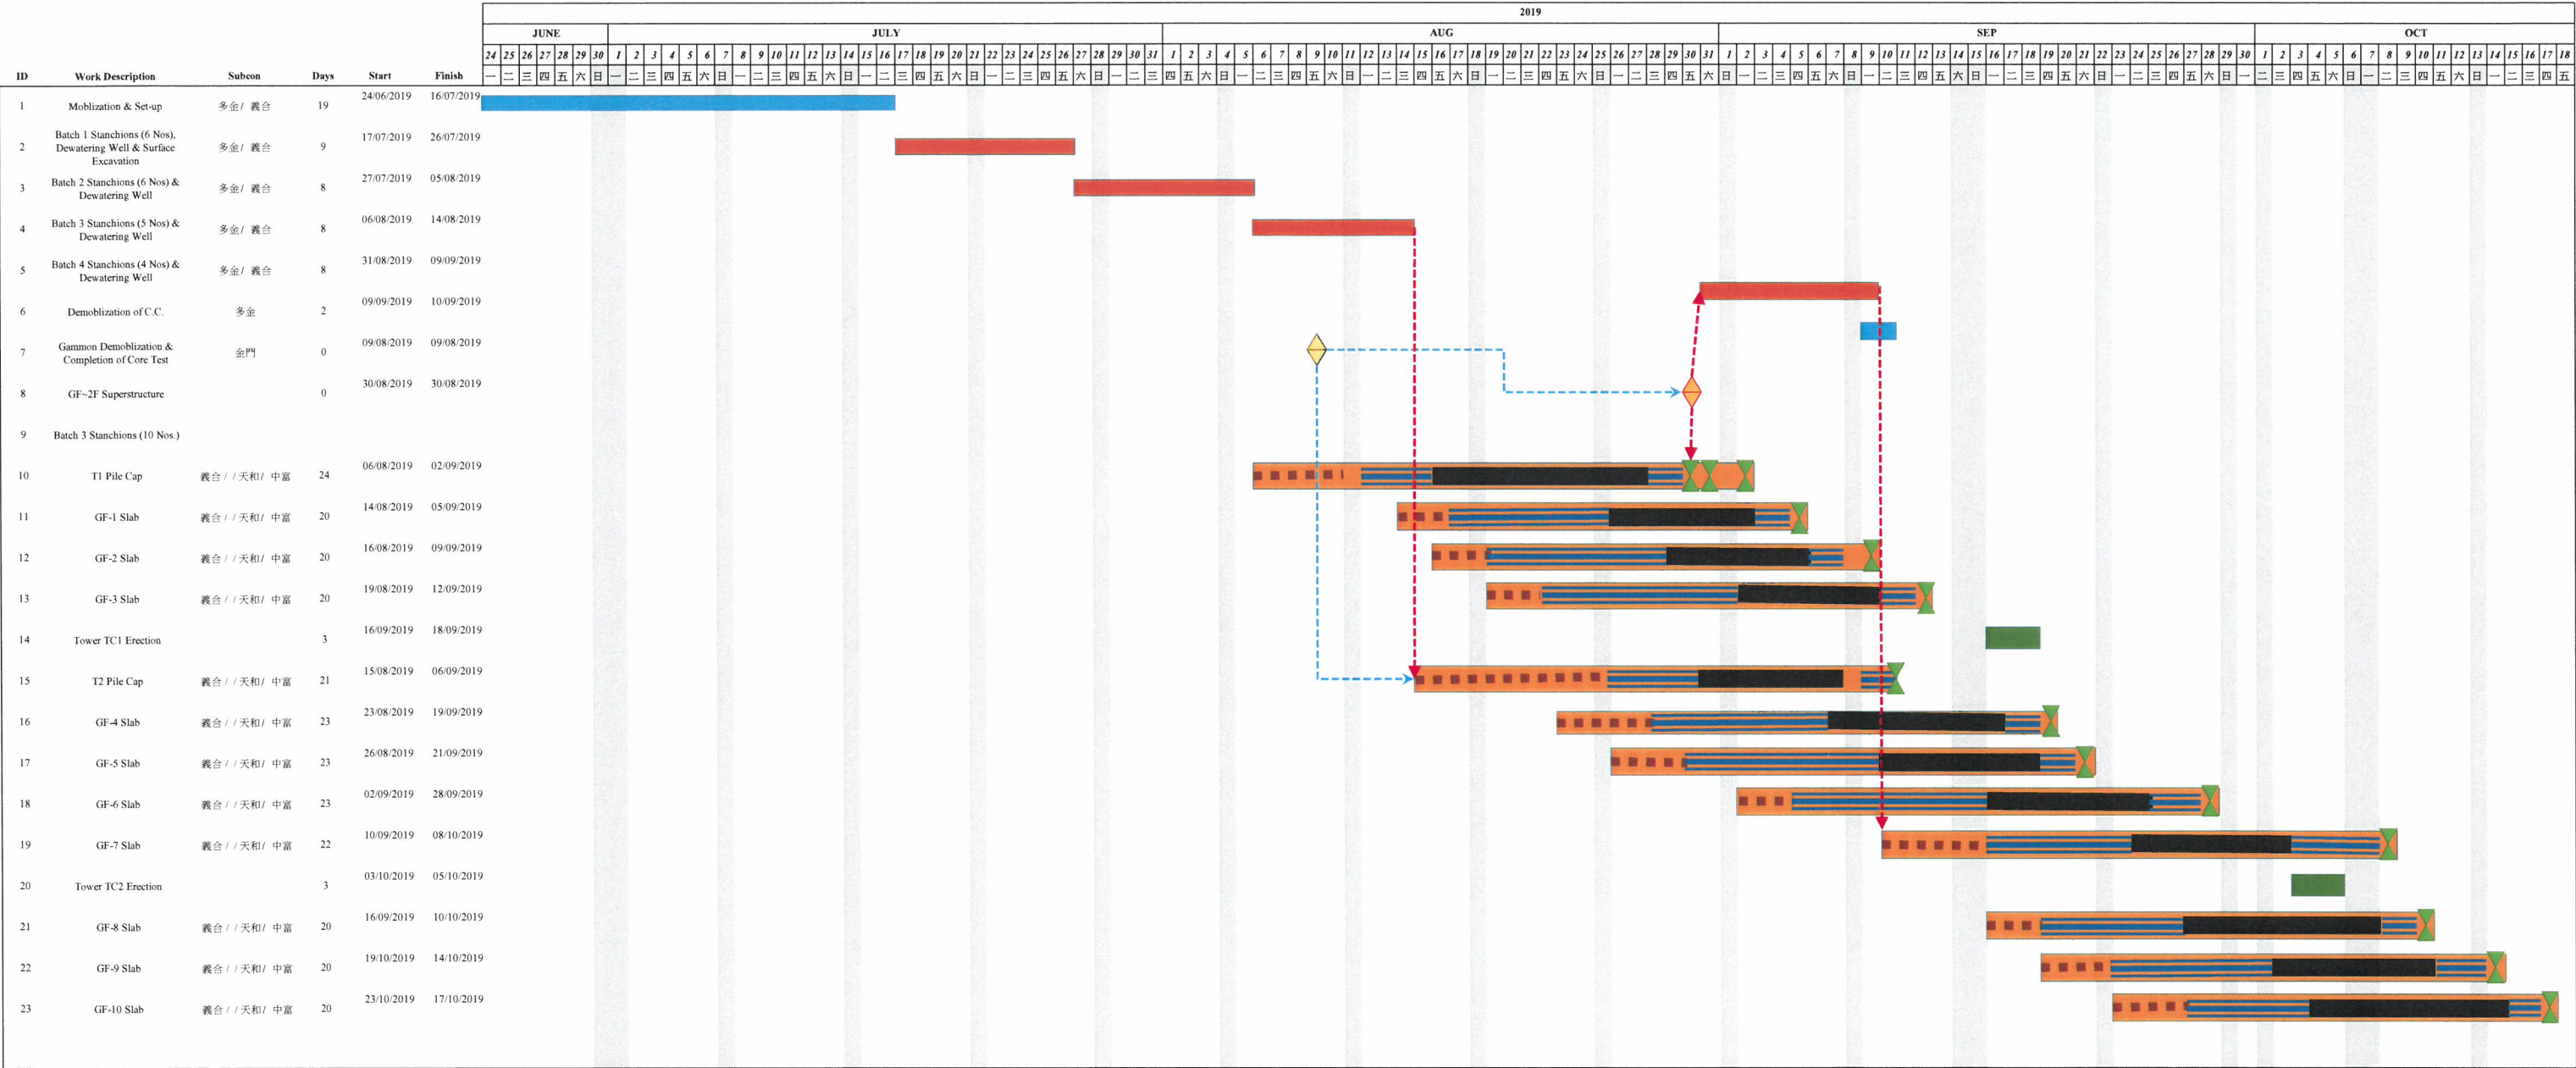

Structural Steelwork

Fabrication Progress for Stanchion between +3.5 & +13.5

Updated to: 11/7/2019

Item	Stanchion Mark	Cutting	For Built-up Stanchion				For Stiffener & Coupler (including fit-up, welding & NDT)			Stud Welding	Blast Cleaning & Painting	Remarks			
			Assembly		Welding	NDT	Stiffener	Coupler							
			%	%					%				%		
		%											%		
	Stanchion Fabrication by Goldwave Steel Structure Engineering (Shenzhen) Limited														
1	ST01	100%	100%	100%	100%	100%	50%	0%	0%	0%	100%				
2	ST12	100%	100%	100%	100%	100%	0%	0%	0%	0%	100%				
3	ST14	100%	100%	100%	100%	100%	40%	0%	0%	80%	100%				
4	ST15	100%	100%	100%	100%	100%	40%	0%	0%	60%	100%				
5	ST18	100%	100%	100%	100%	100%	100%	100%	100%	0%	100%	1) 18/7 delivery			
6	ST25	100%	100%	100%	100%	100%	60%	0%	0%	0%	100%				
7	ST27	100%	100%	100%	100%	100%	90%	25%	25%	0%	100%				
8	ST29	100%	100%	100%	100%	100%	100%	100%	100%	0%	100%	2) 19/7 delivery			
	Stanchion Fabrication by HuiZhou HuaYi Steel Structure Engineering Company Limited														
9	ST10	100%	100%	100%	100%	100%	95%	100%	100%	0%	100%				
10	ST11	100%	100%	100%	100%	100%	50%	100%	100%	0%	100%				
11	ST13	100%	100%	100%	100%	100%	100%	100%	100%	90%	100%				
12	ST16	100%	100%	100%	100%	100%	100%	100%	100%	0%	100%	2) 19/7 delivery			
13	ST17	100%	100%	100%	100%	100%	100%	100%	100%	0%	100%	1) 18/7 delivery			
14	ST19	100%	100%	100%	100%	100%	80%	100%	100%	0%	100%				
15	ST20	100%	100%	100%	100%	100%	100%	0%	0%	0%	100%				
16	ST21	100%	100%	100%	100%	100%	60%	60%	60%	0%	100%				
17	ST22	100%	100%	100%	100%	100%	60%	90%	90%	0%	100%				
18	ST23	100%	100%	100%	100%	100%	100%	90%	90%	0%	100%				
19	ST24	100%	100%	100%	100%	100%	Nil	Nil	Nil	100%	100%	1) 18/7 delivery			
20	ST26	100%	100%	100%	100%	100%	Nil	Nil	Nil	100%	100%	2) 19/7 delivery			
21	ST28	100%	100%	100%	100%	100%	80%	100%	100%	0%	100%				
										Overall	Overall	Overall			
										76%	65%	20%			

Appendix (D)

- Note:**
- 1. ALL DIMENSIONS ARE IN MILLIMETRES UNLESS OTHERWISE STATED
 - 2. ALL GRID REFERENCE SHOWN ON THE DRAWINGS ARE IN ACCORDANCE WITH HONG KONG COORDINATE SYSTEM
 - 3. ALL LEVELS ARE IN METRES RELATIVE TO THE HONG KONG PRINCIPAL DATUM (HPD) UNLESS OTHERWISE STATED
 - 4. EXISTING GROUND LEVELS ARE INDICATED ONLY
 - 5. DO NOT SCALE FROM DRAWINGS

Legend:

- **Dewatering Well**
(DW101A, DW111A & DW101B, DW111B)
- **Observation Well**
(OW101, OW111)
- **Recharge Well**
(RW101, RW111)
- **Standpipe**
(SP101, SP111)
- **Proposed Additional Dewatering Well**
(ADW101, ADW25)

Steel Stanchion Cut Off
Beyond G/F (+4.700 mPD)


Steel Stanchion / Bored-pile
Cut Off Below G/F
(+4.700 mPD)

VF 怡輝建築有限公司
Yee Fai Construction Company Ltd

Design and Build of Excavation and Lateral Support for Commercial Development on KTL 240, 98 How Ming Street, Kwun Tong, Kowloon

Plant Layout Plan
INSTALLATION OF ADDITIONAL DEWATERING WELL (ADW) & BULK EXCAVATION TO +2.7mPD

0

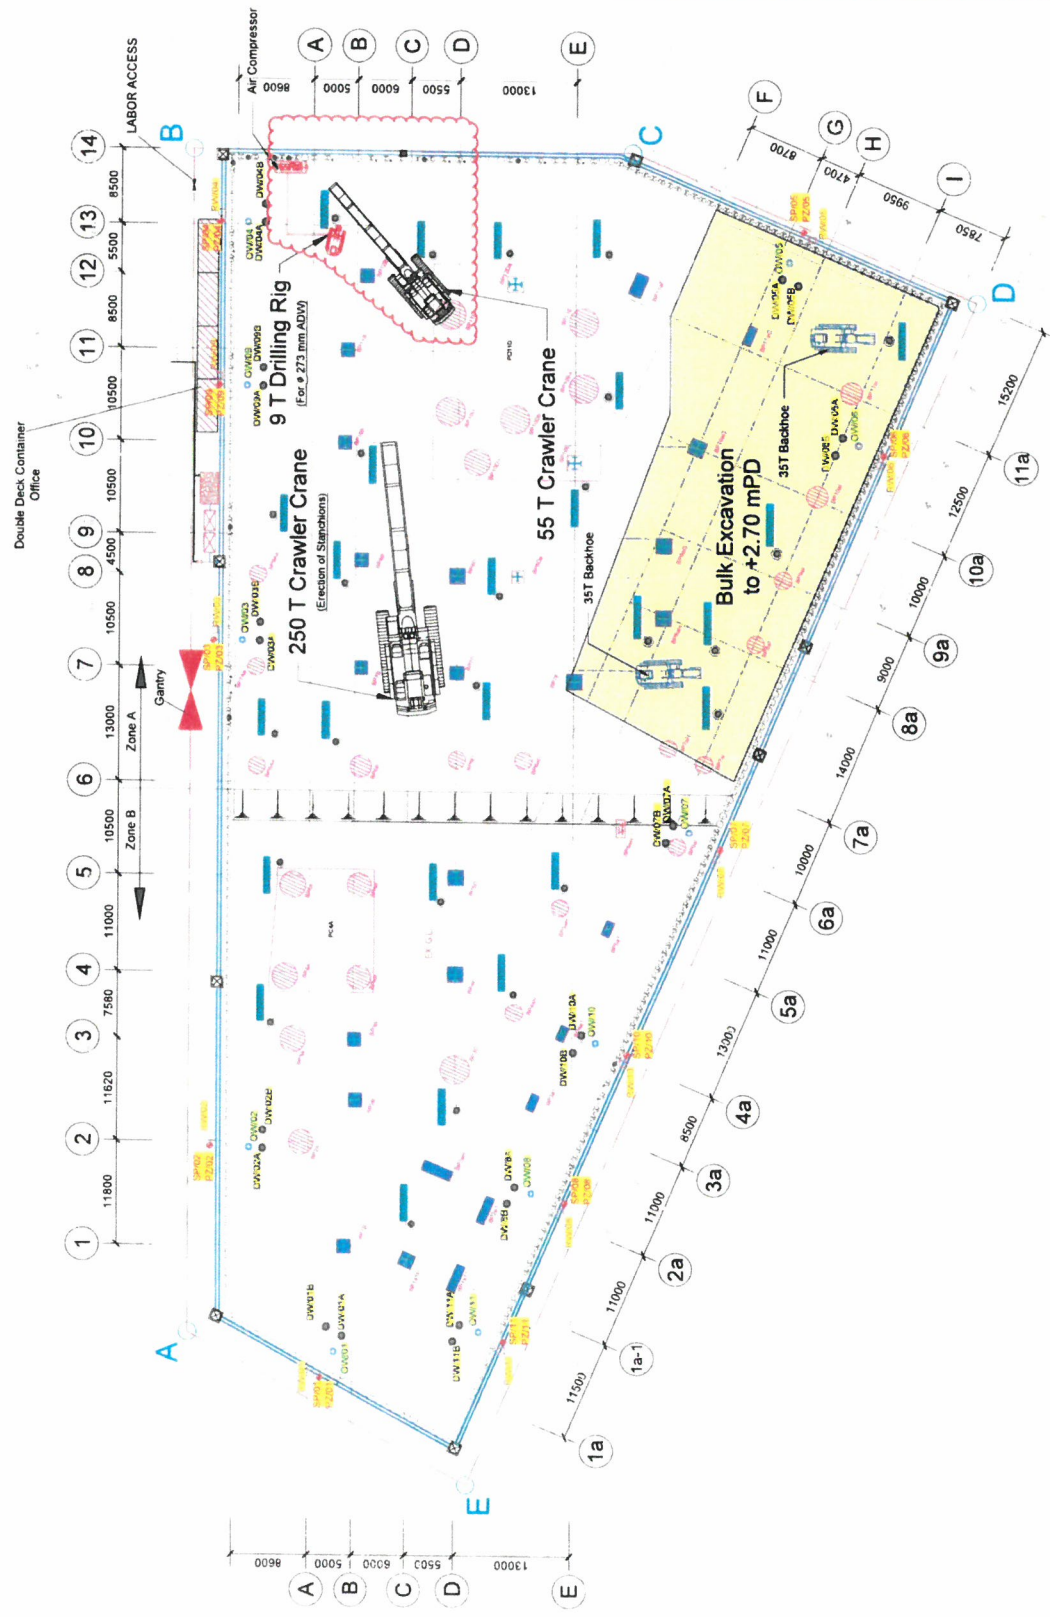

PLANT LAYOUT PLAN
INSTALLATION OF ADDITIONAL DEWATERING WELL (ADW)
& BULK EXCAVATION TO +2.7mPD

[illegible]

CONFIRMATION SHEET

DATE	ISSUE DATE	REF. NO.	Covered by A.I. A.I. no. A.I. Date	SITE INSTRUCTION GIVEN		DATE	DESCRIPTION	備註
21/03/19	22/03/19	KTL240/CS-0001		BY	TO	27/02/19	Drainage CCTV Survey adjoining the Site Boundary	
21/03/19	26/03/19	KTL240/CS-0002		Ms. Ada Yuen of AGC / Ms. Jessica Kong of WSP / Mr. Andy Mok of SHKP	Waylon Chan C.K. So	19/03/19	Terminal Foul and Storm Water Drainage Pipe Installation by Pipe Jacking Method	
21/03/19	26/03/19	KTL240/CS-0003		Ms. Ada Yuen of AGC / Mr. Danny Wong of WSP	C.K. So	19/03/19	Form HBP1 Submission for Terminal Drainage Pipe Connection Outside Site Boundary	
26/03/19	29/03/19	KTL240/CS-0004		Ms. Ada Yuen of AGC	Waylon Chan	21/03/19	Sediment Quality Report and Relevant Approval Correspondence for Marine Disposal	
29/03/19	29/03/19	KTL240/CS-0005		Ms. Ada Yuen of AGC / Mr. Julian Yeung of SHKP	Derek Ng	27/03/19	Clarification of Category of Contractors for Stanchion Works	
05/04/19	06/04/19	KTL240/CS-0006		Ms. Ada Yuen of AGC	Waylon Chan	27/03/19	Modification Works of Hoarding for Temporary CLP Meter Box	
06/04/19	15/04/19	KTL240/CS-0007		Ms. Jessica Kong of WSP	C.K. So	25/03/19	Cable Containment Provision for Telecommunication System	
11/04/19	11/04/19	KTL240/CS-0008		Ms. Ada Yuen of AGC	C.K. So	10/04/19	Terminal U/G Drainage Pipe Connected to Public Manhole outside Site Boundary	
16/05/19	16/05/19	KTL240/CS-0009		Ms. Jessica Kong of WSP	C.K. So	10/05/19	CLP Lead-in Cable Layout and Construction Drawing for Tx. Rooms at B1/F & 11/F	
16/05/19	16/05/19	KTL240/CS-0010		Ms. Ada Yuen of AGC	Waylon Chan	10/05/19	Handover of BIM Design Model from B4/F to G/F	
24/05/19	25/05/19	KTL240/CS-0011		Ms. Ada Yuen of AGC	Waylon Chan	16/05/19	Omission of Hoarding (adjacent to Neighboring Block)	
20/05/19	21/05/19	KTL240/CS-0012		Ms. Ada Yuen of AGC	Waylon Chan	08/05/19	Supply and Install of G/F to 2/F Embed for Podium Façade	
20/05/19	21/05/19	KTL240/CS-0013		Mr. Robin Chu of Arup	Patrick Wong	16/05/19	Confirmation of Working Drawings for [Superstructure (Pile Cap, Basement and G/F, B4/F to 2/F Column) RC Details Drawings]	
27/05/19	28/05/19	KTL240/CS-0014		Ms. Ada Yuen of AGC	Waylon Chan	27/05/19	Air Holes for Floor Mount Embeds	
27/05/19	28/05/19	KTL240/CS-0015		Ms. Ada Yuen of AGC	Waylon Chan	24/05/19	Setting Out Relationship between Site Boundary and Grid Lines	
29/05/19	04/06/19	KTL240/CS-0016		Ms. Jessica Kong of WSP	C.K. So	28/05/19	BD's Approval Drainage Plan & Letter	
29/05/19	04/06/19	KTL240/CS-0017		Ms. Jessica Kong of WSP	C.K. So	29/05/19	WSD's Approval VPLD Drawing & Letter for FS Installation	
30/05/19	12/06/19	KTL240/CS-0018		Mr. Robin Chu of Arup	Patrick Wong	29/05/19	Confirmation of Working Drawings for Drainage RC Details	
05/06/19	05/06/19	KTL240/CS-0019		Mr. Robin Chu of Arup	Patrick Wong	30/05/19	Working Drawings for Basement Column Elevation	
05/06/19	08/06/19	KTL240/CS-0020		Ms. Jessica Kong of WSP	C.K. So	29/05/19	FSD's Approval Drawing & Letter for Smoke Extraction System at Podium Cinema (4/F to 8/F)	
05/06/19	08/06/19	KTL240/CS-0021		Ms. Jessica Kong of WSP	C.K. So	29/05/19	FSD's Approval Drawing & Letter for Basement Staircase Pressurization System	
21/06/19	26/06/19	KTL240/CS-0022		Mr. Robin Chu of Arup	Patrick Wong	18/06/19	Grade of High Tensile Steel Bars	
21/06/19	25/06/19	KTL240/CS-0023		Mr. Horis Ho of Arup	Patrick Wong	13/06/19	Removal of Temporary Casing for BP3D & SHP-C11aEa P4	
25/06/19	28/06/19	KTL240/CS-0024		Mr. Robin Chu of Arup	Coco Tsui	24/06/19	Typical R.C. Details of Slab Sunken for U-Channel	
27/06/19	29/06/19	KTL240/CS-0025		Mr. Walter Yeung of SHKP	C.K. So	26/06/19	Omission on Trunking and Sensors for Car Searching System at B1/F & B2/F	
28/06/19	02/07/19	KTL240/CS-0026		Mr. Robin Chu of Arup	Coco Tsui	27/06/19	Construction Details of Temporary Caps at G/F and B1/F	
06/07/19	10/07/19	KTL240/CS-0027		Ms. Jessica Kong of WSP	C.K. So	05/07/19	Construction Drawing for E&M Installation at B4/F to 3/F	
10/07/19	10/07/19	KTL240/CS-0028		Mr. Barry Liu of Alpha	Waylon Chan	02/07/19	Supply and Install of 3/F to 4/F Embed for Podium Façade	
11/07/19	16/07/19	KTL240/CS-0029		Mr. Robin Chu of Arup	Patrick Wong	05/07/19	Construction Drawing and R.C. Details of pile cap, rainwater tank, pipe trench, lift pit and transformer room ceiling slab at G/F	

REQUEST FOR INFORMATION

Note:  = replied

DATE	ISSUE DATE	Expected Reply Date (+1d, dawn)	REF. NO.	FROM	TO	DESCRIPTION	STATUS					ISSUED BY
							Consultant Reply Date	Site Received Date	Replied by	Transmittal No.	DSC	
23/01/19	23/01/19	06/02/19	KTIL240/RFI-0001	KM Chan	AGC	Drawing Register and CAD files for AI-6002	29/03/19	29/03/19	AGC			KM Chan
29/01/19	29/01/19	12/02/19	KTIL240/RFI-0002	KM Chan	AGC	The Queries of Steel Stanchions Construction	14/03/19 29/03/19	29/3/19	Arup AGC	TL-0001	Goldwave	Derek Ng
25/02/19	25/02/19	11/03/19	KTIL240/RFI-0003	KM Chan	AGC	As-built record of Steel Stanchions	12/04/19	12/04/19	Arup			Derek Ng
14/03/19	19/03/19	02/04/19	KTIL240/RFI-0004	KM Chan	Arup	Request for Information of G/F Construction (Queries 1)	29/03/19	29/03/19	AGC			Tony Lee
12/03/19	14/03/19	28/03/19	KTIL240/RFI-0005	KM Chan	AGC	Request for Details of Basement Tanking System						Waylon Chan
01/03/19	05/03/19	19/03/19	KTIL240/RFI-0006	KM Chan	AGC	Setting Out Plans for Podium and Basement Floors	29/03/19	29/03/19	AGC			Waylon Chan
13/03/19	14/03/19	28/03/19	KTIL240/RFI-0007	KM Chan	AGC	Request for Update Set of Drawings for Site Record & Coordination	12/04/19 03/05/19	08/05/19	Arup AGC			Waylon Chan
26/03/19	29/03/19	09/04/19	KTIL240/RFI-0008	KM Chan	AGC	Discrepancy in Drawing Lists between A.I. No. AI-6001 and AI-6002	12/04/19 03/05/19	12/04/19 08/05/19	Arup AGC			Waylon Chan
04/03/19	05/03/19	19/03/19	KTIL240/RFI-0009	KM Chan	AGC	Request for Sediment Quality Report and Relevant Approval Correspondence for Marine Disposal Arrangement	29/03/19	29/03/19	AGC			Waylon Chan
26/03/19	29/03/19	09/04/19	KTIL240/RFI-0010	KM Chan	AGC	Request for Cast-in Embed Detail and Setting Out Drawings for Podium Façade Works	27/05/19	27/05/19	AGC			Waylon Chan
09/04/19	11/04/19	15/04/19	KTIL240/RFI-0011	KM Chan	AGC	Queries for Stanchions Connection Details	04/06/19 05/06/19	04/06/19 05/06/19	Arup AGC			Waylon Chan
17/04/19	18/04/19	29/04/19	KTIL240/RFI-0012	KM Chan	AGC	Query for the New Manhole Works and Pipe Connection Works to the Existing Government Manhole outside Lot Boundary	27/05/19	27/05/19	AGC			Waylon Chan
02/05/19	03/05/19	06/05/19	KTIL240/RFI-0013	KM Chan	AGC	ELS Works between B.L. & Pipe Pile	04/06/19 05/06/19	04/06/19 05/06/19	Arup AGC			Patrick Wong
07/05/19	08/05/19	14/05/19	KTIL240/RFI-0014	KM Chan	AGC	Query for the Drainage Layer						Waylon Chan
25/04/19	25/04/19	09/05/19	KTIL240/RFI-0015	KM Chan	AGC	Installation Detail for Earthing Pit for Electrical and Lightning Protection System	09/05/19 27/05/19	09/05/19 27/05/19	WSP AGC	TL-0007	Lik Kai (EL)	CK So
18/04/19	26/04/19	10/05/19	KTIL240/RFI-0016	KM Chan	AGC	Provision of Installation Details for Metal Platform at Chiller Plant Room from 4/F to 8/F						CK So
30/04/19	06/05/19	11/05/19	KTIL240/RFI-0017	KM Chan	AGC	Clarification on Out of Tolerance As-Built Stanchions Alignment (Batch 1)						Patrick Wong
29/04/19	06/05/19	10/05/19	KTIL240/RFI-0018	KM Chan	AGC	G/F Discrepancies between Framing Plan and Architectural Layout						Coco Tsui
06/05/19	08/05/19	22/05/19	KTIL240/RFI-0019	KM Chan	AGC	Provision of FS By-pass Arrangement Detail at Master Water Meter Room at G/F	09/05/19 27/05/19	09/05/19 27/05/19	WSP AGC	TL-0006	Lik Kai (FS)	So Chun Kit
03/05/19	08/05/19	10/05/19	KTIL240/RFI-0020	KM Chan	AGC	Request Setting-out for Dewatering Well, Observation Well and Recharging Well	04/06/19 05/06/19	04/06/19 05/06/19	Arup AGC			Coco Tsui
03/05/19	08/05/19	14/05/19	KTIL240/RFI-0021	KM Chan	AGC	Request Barcing Details for H-piles in Group of 2 from B4/F to G/F	05/06/19	05/06/19	Arup			Coco Tsui
06/05/19			KTIL240/RFI-0022	KM Chan	AGC							CK So

letter to AGC for reply issued

official reply o/s

50% o/s

REQUEST FOR INFORMATION

Note:  = replied

DATE	ISSUE DATE	Expected Reply Date (+14 days)	REF. NO.	FROM	TO	DESCRIPTION	STATUS				ISSUED BY	
							Consultant Reply Date	Site Received Date	Replied by	Transmittal No.		DSC
10/05/19	16/05/19	21/05/19	KTIL240/RFI-0023	KM Chan	AGC	Steel Portal at 1/F						Patrick Wong
17/05/19	20/05/19	24/05/19	KTIL240/RFI-0024	KM Chan	AGC	Queries for Steel Stanchions (Shear Studs, Couplers and Stiffeners)	04/06/19 05/06/19	04/06/19 05/06/19	Arup AGC	TL-0008	Yee Hop/Tin Wo	Albert Lo
20/05/19	22/05/19	03/06/19	KTIL240/RFI-0025	KM Chan	AGC	Queries for G/F-2/F Embed for Podium Façade	28/6/19 28/6/19	28/6/19 28/6/19	Alpha AGC			Waylon Chan
24/05/19	24/05/19	31/05/19	KTIL240/RFI-0026	KM Chan	AGC	Excavation beyond +2.7mPD prior to Completion of G/F Slab						Patrick Wong
27/05/19	28/05/19	02/06/19	KTIL240/RFI-0027	KM Chan	AGC	Requisition of Construction Details for SC2 at G/F	replied					Patrick Wong
30/05/19	30/05/19	06/06/19	KTIL240/RFI-0028	KM Chan	AGC	Clarification of Manhole & Staircase Overlapped with Basement Wall at G/F	revised in framing plan					Patrick Wong
29/05/19	31/05/19	05/06/19	KTIL240/RFI-0029	KM Chan	AGC	Queries for Steel Stanchions (Shear Studs, Couplers and Stiffeners)	04/06/19 05/06/19	04/06/19 05/06/19	Arup AGC			Patrick Wong
30/05/19			KTIL240/RFI-0030	KM Chan	AGC							Albert Lo
31/05/19	03/06/19	14/06/19	KTIL240/RFI-0031	KM Chan	AGC	Request Updated Drawings and Details for G/F Construction						Waylon Chan
31/05/19	04/06/19	08/06/19	KTIL240/RFI-0032	KM Chan	AGC	Queries on Temporary Raised H-piles Steel Capping Frame						Coco Tsui
04/06/19	04/06/19	11/06/19	KTIL240/RFI-0033	KM Chan	AGC	Discrepancy in Footbridge Level between GBP and Framing Plan						Patrick Wong
07/06/19	08/06/19	14/06/19	KTIL240/RFI-0034	KM Chan	AGC	Queries for Car Ramp from G/F to B1/F						Waylon Chan
10/06/19	17/06/19	12/06/19	KTIL240/RFI-0035	KM Chan	AGC	Request to Provide Construction Details of Boundary Structures						Coco Tsui
17/06/19	19/06/19	24/06/19	KTIL240/RFI-0036	KM Chan	AGC	Glass Balustrade in Shopping Mall						Waylon Chan
12/06/19	13/06/19	15/06/19	KTIL240/RFI-0037	KM Chan	AGC	Request for Gammon's As-built Workshop Drawings for Steel Stanchions below +3.54mPD						Albert Lo
13/06/19	14/06/19	21/06/19	KTIL240/RFI-0038	KM Chan	AGC	Request to Provide Outstanding Items for G/F Construction by 21/6/2019	26/06/19	27/06/19	Arup			Coco Tsui
20/06/19	22/06/19	03/07/19	KTIL240/RFI-0039	KM Chan	AGC	Request Information for PT Transfer Plate Design						Patrick Wong
25/06/19	28/06/19	05/07/19	KTIL240/RFI-0040	KM Chan	AGC	Design Forces (Moment & Shear) for Pile Cap PC11D & PC4A						Patrick Wong
05/07/19	10/07/19	19/07/19	KTIL240/RFI-0041	KM Chan	AGC	Plumbing & Drainage Pipe Route Run inside Shop at Podium						C K So
12/07/19	16/07/19	26/07/19	KTIL240/RFI-0042	KM Chan	AGC	Construction Drawing for E&M System at 4/F to 11/F Podium and Tower Office						C K So
10/07/19	10/07/19	16/07/19	KTIL240/RFI-0043	KM Chan	AGC	Outstanding Column Section						Patrick Wong
15/07/19	16/07/19	29/07/19	KTIL240/RFI-0044	KM Chan	AGC	Additional Parapet Wall Provision for Socket Outlet Mounted of EV Charger System at Basement						C K So
13/07/19	16/07/19	27/07/19	KTIL240/RFI-0045	KM Chan	AGC	Additional Rainwater Collection System						C K So

50% o/s

3 nos of cap o/s

verbally discussed amt
consultants, pending design

o/s

pending AGC design

chased again on 2/7

50% o/s

Appendix H

Date 17/7/2019

PROJECT - KTIL 240 觀塘巧明街

Technical Submission Form

Note:  = replied

DATE	ISSUE DATE	Expected Reply Date (+14 days)	REF. NO.	To	DESCRIPTION	Urgent	ISSUED BY	STATUS					Remarks	
								Consultant Reply Date	Site Received Date	Approval status	Replied by	Transmittal No.		DSC/NSC
20/02/19	20/02/19	06/03/19	KTIL240-TSF-0001	AGC	Submission of Information of Factory for the Construction of Stanchions		Lee Kwok Ho						verbal comment, to be resubmitted	
20/02/19	20/02/19	06/03/19	KTIL240-TSF-0002	AGC	Submission of Mill Certificates for Steel Embed and Shear Stub for ELS works		Lee Kwok Ho							
24/02/19	-	-	KTIL240-TSF-0003	AGC	The 1st Submission of Workshop Drawing for Steel Stanchions Fabrication		Lee Kwok Ho						Cancelled	
12/04/19	15/04/19	19/04/19	KTIL240-TSF-0004	AGC	Submission for Shop Welding Procedures of Stanchions		Waylon Chan	30/04/19 10/05/19	03/05/19 10/05/19	B	Arup AGC		no resubmission req	
13/04/19	15/04/19	23/04/19	KTIL240-TSF-0005	AGC	Submission for Site Welding Procedure for Stanchions		Waylon Chan	30/04/19 10/05/19	03/05/19 10/05/19	B	Arup AGC		no resubmission req	
13/04/19	15/04/19	23/04/19	KTIL240-TSF-0006	AGC	Submission for Welding Consumable for Stanchions		Waylon Chan	30/04/19 10/05/19	03/05/19 10/05/19	C	Arup AGC		Re-submitted in KTIL240-TSF-0032	
13/04/19	15/04/19	23/04/19	KTIL240-TSF-0007	AGC	Submission for Welding Test Company for Stanchions		Waylon Chan	30/04/19 10/05/19	03/05/19 10/05/19	C	Arup AGC		Re-submitted in KTIL240-TSF-0033	
13/04/19	15/04/19	23/04/19	KTIL240-TSF-0008	AGC	Submission for Shop Welding Certificate for Stanchions		Waylon Chan	30/04/19 10/05/19	03/05/19 10/05/19	C	Arup AGC		Re-submitted in KTIL240-TSF-0030	
13/04/19	15/04/19	23/04/19	KTIL240-TSF-0009	AGC	Submission for Shop Welding Tests Method Statement for Stanchions		Waylon Chan	30/04/19 10/05/19	03/05/19 10/05/19	B	Arup AGC		no resubmission req	
13/04/19	15/04/19	23/04/19	KTIL240-TSF-0010	AGC	Submission for Site Welding Tests Method Statement for Stanchions		Waylon Chan	30/04/19 10/05/19	03/05/19 10/05/19	B	Arup AGC		no resubmission req	
13/04/19	15/04/19	23/04/19	KTIL240-TSF-0011	AGC	Submission for Shop Welding Procedure for Coupler		Waylon Chan	30/04/19 10/05/19	03/05/19 10/05/19	B	Arup AGC		no resubmission req	
30/04/19	06/05/19	14/05/19	KTIL240-TSF-0012	AGC	Design Submission of Free Stand Stage for TC1 and TC2		Patrick Wong							
30/04/19	02/05/19	14/05/19	KTIL240-TSF-0013	AGC	Method Statement of U/G Drainage Pipe Installation Connected to Public Manhole		CK So							
12/04/19	15/04/19	19/04/19	KTIL240-TSF-0014	AGC	Submission of Shear Stud for Steel Stanchions		Albert Lo	16/05/19	16/05/19	C	Arup		Re-submitted in KTIL240-TSF-0028	
12/04/19	15/04/19	19/04/19	KTIL240-TSF-0015	AGC	2nd Submission of Workshop Drawing for Steel Stanchions Fabrication		Albert Lo						Superseded by 59	
12/04/19	15/04/19	19/04/19	KTIL240-TSF-0016	AGC	Design Submission of Erection Cleat and Lifting Eye		Albert Lo						Superseded by 20	
18/04/19	23/04/19	26/04/19	KTIL240-TSF-0017	AGC	Submission of Workshop Drawing for Steel Stanchion Fabrication (Built-up Sections Only)		Albert Lo	24/04/19	25/04/19	B	Arup		Resubmit in 18	
29/04/19	06/05/19	11/05/19	KTIL240-TSF-0018	AGC	Re-submission of Workshop Drawing for Steel Stanchion Fabrication (Built-up Sections Only)		Albert Lo						Superseded by 59	
30/04/19	02/05/19	14/05/19	KTIL240-TSF-0019	AGC	Method Statement for U/G Drainage Pipe Installation by Segmental Pipe Jacking Method		Patrick Wong							
17/05/19	20/05/19	24/05/19	KTIL240-TSF-0020	AGC	Submission of Detailed Method Statement for Erection of Steel Stanchions		Albert Lo	24/04/19		C	Arup		Resubmit byxxxx	
09/05/19	09/05/19	16/05/19	KTIL240-TSF-0021	AGC	The 1st Submission of Dewatering Plan		Gene Tsui						Superseded by KTIL-TSF-0094	
15/05/19	23/05/19	29/05/19	KTIL240-TSF-0022	AGC	Submission of Concrete Mix Design		Patrick Wong	07/02/19		C	Arup		to be resubmitted	
15/05/19	17/05/19	31/05/19	KTIL240-TSF-0023	AGC	Submission for CBWD Drawing for G/F Slab and Beam		CK So	27/05/19 31/05/19	27/05/19 31/05/19	B B	Arup WSP	TL-0005	Rigid / Lik Kai JAC/FE/FSJ	resubmitted in 45
21/05/19	22/05/19	04/06/19	KTIL240-TSF-0024	AGC	Submission of Baseline and Impact Monitoring Plan		Tommy Lee							no resubmission req.
16/05/19	17/05/19	31/05/19	KTIL240-TSF-0025	AGC	Submission for MVAC Installation - Organization Chart		CK So	20/06/19	28/06/19	B	WSP			
16/05/19	17/05/19	31/05/19	KTIL240-TSF-0026	AGC	Submission for Electrical Installation - Organization Chart		CK So							
17/05/19	23/05/19	31/05/19	KTIL240-TSF-0027	AGC	Submission for CBWD Drawing for B1/F Wall		CK So	27/6		B	Arup			to be resubmitted
24/05/19	27/05/19	30/05/19	KTIL240-TSF-0028	AGC	Re-submission of Shear Stud for Steel Stanchions		Albert Lo							
24/05/19	27/05/19	31/05/19	KTIL240-TSF-0029	AGC	Submission of Mill Certificates of 80mm Steel Plates		Albert Lo	12/06/19	19/06/19	B	Arup			No resubmission is req.
23/05/19	25/05/19	30/05/19	KTIL240-TSF-0030	AGC	Re-submission of Shop Welder Certificates for Stanchions		Albert Lo	12/06/19	19/06/19	B	Arup			No resubmission is req.

Appendix H

Date 17/7/2019

PROJECT : KTIL 240 觀塘巧明街

Technical Submission Form

Note: = replied

DATE	ISSUE DATE	Expected Reply Date (+14 days)	REF. NO.	To	DESCRIPTION	Urgent	ISSUED BY	STATUS					Remarks	
								Consultant Reply Date	Site Received Date	Approval status	Replied by	Transmittal No.		DSC/NSC
20/05/19	22/05/19	31/05/19	KTIL240-TSF-0031	AGC	Submission for Fire Services Installation - Organization Chart		CK So							
30/05/19	31/05/19	07/06/19	KTIL240-TSF-0032	AGC	Re-submission of Welding Consumables for Stanchions		Albert Lo	26/06/19	29/06/19	B	Arup			No resubmission is req.
27/05/19	28/05/19	03/06/19	KTIL240-TSF-0033	AGC	Re-submission of Weld Testing Companies for Stanchions		Albert Lo	12/06/19	19/06/19	B	Arup			No resubmission is req.
27/05/19	28/05/19	10/06/19	KTIL240-TSF-0034	AGC	Electrical Installation - Equipment & Material Submission Schedule		CK So							
27/05/19	28/05/19	10/06/19	KTIL240-TSF-0035	AGC	Plumbing and Drainage Installation - Material & Drawing Submission Schedule		CK So	27/06/19	02/07/19	B	WSP			no resubmission req.
27/05/19	29/05/19	10/06/19	KTIL240-TSF-0036	AGC	MVAC Installation - Equipment & Material Submission Schedule		CK So	20/06/19	28/06/19	B	WSP			no resubmission req.
27/05/19	28/05/19	10/06/19	KTIL240-TSF-0037	AGC	Plumbing and Drainage Installation - Organization Chart with Curriculum Vitae		CK So	27/06/19	02/07/19	B	WSP			no resubmission req.
27/05/19	28/05/19	10/06/19	KTIL240-TSF-0038	AGC	Electrical Installation - Shop Drawing Submission Schedule		CK So							
27/05/19	28/05/19	10/06/19	KTIL240-TSF-0039	AGC	ELV System Installation - Organization Chart		CK So							
27/05/19	28/05/19	10/06/19	KTIL240-TSF-0040	AGC	ELV System Installation - Shop Drawing and Material Submission Schedule		CK So							
06/06/19	08/06/19	21/06/19	KTIL240-TSF-0041	AGC	Electrical Installation - Material Submission (EL-MS-Item 1.11.27)		CK So							
31/05/19	31/05/19	04/06/19	KTIL240-TSF-0042	AGC	Supplementary Information of Nelson S3L Headed Shear Stud for Steel Stanchions		Albert Lo							
17/06/19	18/06/19	02/07/19	KTIL240-TSF-0043	AGC	MVAC Installation - Material Submission (AC-MS-024 / AC-MS-301 / AC-MS-302)		CK So							
31/05/19	05/06/19	14/06/19	KTIL240-TSF-0044	AGC	CSD Submission - B1/F		CK So	20/06/19	28/06/19	D	WSP			Resubmitted in KTIL240-TSF-0069
31/05/19	05/06/19	14/06/19	KTIL240-TSF-0045	AGC	CBWD Submission - G/F Wall		CK So							
31/05/19	05/06/19	14/06/19	KTIL240-TSF-0046	AGC	CBWD Submission - 1/F Beam and Slab		CK So							
28/05/19	08/06/19	12/06/19	KTIL240-TSF-0047	AGC	Fire Services Installation - Method Statement of Water Hydraulic Pressure Test		CK So	28/06/19	02/07/19	B	WSP			
03/06/19	04/06/19	12/06/19	KTIL240-TSF-0048	AGC	Re-Submission of Workshop Drawings for Steel Stanchions		Albert Lo							Superseded by 59
03/06/19	04/06/19	12/06/19	KTIL240-TSF-0049	AGC	Re-submission of Site Welder Certificates for Steel Stanchions		Albert Lo							
17/06/19	18/06/19	02/07/19	KTIL240-TSF-0050	AGC	CBWD 2nd Submission - G/F Beam and Slab		CK So			B				
10/06/19	14/06/19	24/06/19	KTIL240-TSF-0051	AGC	CSD Submission - G/F		CK So							
06/06/19	08/06/19	21/06/19	KTIL240-TSF-0052	AGC	Fire Services Installation - Safety Plan and Risk Assessment Report		CK So							
13/06/19	17/06/19	28/06/19	KTIL240-TSF-0053	AGC	Electrical Installation - Shop Drawing Submission		CK So	28/06/19	28/06/19	C	WSP			Resubmitted in KTIL240-TSF-0066
18/06/19	25/06/19	03/07/19	KTIL240-TSF-0054	AGC	Electrical Installation - Safety Plan and Risk Assessment Report		CK So							
19/06/19	22/06/19	29/06/19	KTIL240-TSF-0055	AGC	Quality Assurance Scheme of Type 2 Mechanical Coupler		Patrick Wong							
19/06/19	22/06/19	03/07/19	KTIL240-TSF-0056	AGC	Mill Certificate of Type 2 Mechanical Coupler (Batch 1)		Patrick Wong							
25/06/19	02/07/19	10/07/19	KTIL240-TSF-0057	AGC	ELV Installation - Safety Plan and Risk Assessment Report		CK So							
21/06/19	25/06/19	05/07/19	KTIL240-TSF-0058		CSD Installation - CSD/CBWD Submission Schedule		CK So							
12/06/19	14/06/19	18/06/19	KTIL240-TSF-0059	AGC	Re-Submission of Workshop Drawings for Steel Stanchions		Albert Lo							

Appendix H

Date 17/7/2019

Technical Submission Form

Note:  = replied

DATE	ISSUE DATE	Expected Reply Date (+14 days)	REF. NO.	To	DESCRIPTION	Urgent	ISSUED BY	STATUS					Remarks	
								Consultant Reply Date	Site Received Date	Approval status	Replied by	Transmittal No.		DSC/NSC
11/06/19	14/06/19	25/06/19	KTIL240-TSF-0060	AGC	ELV Installation - Shop Drawing Submission		CK So							
13/06/19	17/06/19	28/06/19	KTIL240-TSF-0061	AGC	Plumbing and Drainage - Material Submission (PD-MS-087/PD-MS-084/PD-MS-088)		CK So							
13/06/19	17/06/19	28/06/19	KTIL240-TSF-0062	AGC	Plumbing and Drainage - Material Submission (PD-MS-012/PD-MS-083/PD-MS-082)		CK So							
17/06/19	18/06/19	02/07/19	KTIL240-TSF-0063	AGC	Fire Services Installation - Material Submission Schedule		CK So							
17/06/19	18/06/19	02/07/19	KTIL240-TSF-0064	AGC	Fire Services Installation - Drawing Submission Schedule		CK So							
17/06/19	18/06/19	02/07/19	KTIL240-TSF-0065	AGC	Fire Services Installation - Material Submission (FS-MS-Item 1, 2)		CK So	02/07/19	02/07/19	B	WSP			follow up by matl submission
17/06/19	26/06/19	08/07/19	KTIL240-TSF-0066	AGC	Electrical Installation - Shop Drawing Submission		CK So							
17/06/19	18/06/19	02/07/19	KTIL240-TSF-0067	AGC	MVAC Installation - Material Submission (AC-MS-303 / AC-MS-304 / AC-MS-305)		CK So							
17/06/19	18/06/19	02/07/19	KTIL240-TSF-0068	AGC	MVAC Installation - Material Submission (AC-MS-306 / AC-MS-308 / AC-MS-309 / AC-MS-310)		CK So							
21/06/19	25/06/19	05/07/19	KTIL240-TSF-0069		CSD Submission - B1/F Rev. 1		CK So							
21/06/19	25/06/19	05/07/19	KTIL240-TSF-0070	AGC	Submission for BIM Project Execution Plan (for Construction Phase)		Waylon Chan							
25/06/19	02/07/19	10/07/19	KTIL240-TSF-0071	AGC	Plumbing and Drainage Installation - Material Submission (PD-MS-089)		CK So							
25/06/19	28/06/19	02/07/19	KTIL240-TSF-0072	AGC	Submission of Concrete Mix Design (with 35% PFA)		Patrick Wong							
25/06/19	28/06/19	02/07/19	KTIL240-TSF-0073	AGC	Submission of Concrete Mix Design (C60 SCC)		Patrick Wong							
26/06/19	02/07/19	10/07/19	KTIL240-TSF-0074	AGC	MVAC Installation - Risk Assessment Report and Health & Safety Plan		CK So							
28/06/19	03/07/19	13/07/19	KTIL240-TSF-0075	AGC	Plumbing and Drainage Installation - Method Statement of Hydraulic Test for Blue Works		CK So							
28/06/19	03/07/19	13/07/19	KTIL240-TSF-0076	AGC	Plumbing and Drainage Installation - Testing Procedure for Water Pump		CK So							
28/06/19	03/07/19	13/07/19	KTIL240-TSF-0077	AGC	Plumbing and Drainage Installation - Testing Procedure for U/G Drainage Suction		CK So							
25/06/19	29/06/19	02/07/19	KTIL240-TSF-0078	AGC	Submission of Concrete Surface Retarder		Patrick Wong							
24/06/19	02/07/19	09/07/19	KTIL240-TSF-0079	AGC	ELV Installation - Shop Drawing Submission		CK So							
24/06/19	02/07/19	09/07/19	KTIL240-TSF-0080	AGC	ELV Installation - Material Submission (ELV-CA-01 to ELV-CA-10)		CK So							
02/07/19	04/07/19	17/07/19	KTIL240-TSF-0081	AGC	MVAC Installation - Shop Drawing Submission		CK So							
02/07/19	04/07/19	17/07/19	KTIL240-TSF-0082	AGC	MVAC Installation - Shop Drawing Submission		CK So							
02/07/19	04/07/19	17/07/19	KTIL240-TSF-0083	AGC	MVAC Installation - Shop Drawing Submission		CK So							
02/07/19	04/07/19	17/07/19	KTIL240-TSF-0084	AGC	MVAC Installation - Shop Drawing Submission		CK So							
02/07/19	04/07/19	17/07/19	KTIL240-TSF-0085	AGC	MVAC Installation - Shop Drawing Submission		CK So							
02/07/19	04/07/19	17/07/19	KTIL240-TSF-0086	AGC	MVAC Installation - Shop Drawing Submission		CK So							
02/07/19	04/07/19	17/07/19	KTIL240-TSF-0087	AGC	MVAC Installation - Shop Drawing Submission		CK So							
26/06/19	28/06/19	03/07/19	KTIL240-TSF-0088	AGC	MVAC Installation - Shop Drawing Submission		CK So							
26/06/19			KTIL240-TSF-0089		Submission of HOKLAS Certified Testing Laboratory for Reinforcement & Concrete Cube		Patrick Wong							
							Manwen Leung							
27/06/19	29/06/19	05/07/19	KTIL240-TSF-0090	AGC	Welding Procedure (Yee Hop)		Patrick Wong							
28/06/19		12/07/19	KTIL240-TSF-0091	AGC	Submission of Environmental Management Plan		Tommy Lee							

Appendix H

Date 17/7/2019

PROJECT : KTL 240 觀瀾巧明街

Technical Submission Form

Note:  = replied

DATE	ISSUE DATE	Expected Reply Date (+14 days)	REF. NO.	To	DESCRIPTION	Urgent	ISSUED BY	STATUS					Remarks	
								Consultant Reply Date	Site Received Date	Approval status	Replied by	Transmittal No.		DSC/NSC
02/07/19	04/07/19	17/07/19	KTIL240-TSF-0092	AGC	Electrical Installation - Method Statement Submission		CK So							
02/07/19	04/07/19	17/07/19	KTIL240-TSF-0093	AGC	MVAC Installation - Drawing Submission Schedule		CK So							
28/06/19	02/07/19	05/07/19	KTIL240-TSF-0094	AGC	Submission of Dewatering Well System (Supersede KTIL-TSF-0021)		Coco Tsui							
28/06/19	02/07/19	05/07/19	KTIL240-TSF-0095	AGC	Submission of Method Statement for Installation of Additional Dewatering Well		Coco Tsui							
09/07/19	09/07/19	23/07/19	KTIL240-TSF-0096	AGC	Plumbing and Drainage Installation – Material Submission (PD-MS-005)		CK So							
02/07/19	02/07/19	09/07/19	KTIL240-TSF-0097	AGC	Hoarding Amendment (8D Submission)		Patrick Wong							
02/07/19	04/07/19	11/07/19	KTIL240-TSF-0098	AGC	Curing Compound		Patrick Wong							
10/07/19	12/07/19	25/07/19	KTIL240-TSF-0099	AGC	Electrical Installation - Shop Drawing Submission of Electrical layout for B4/E to 3/E		CK So							
10/07/19	15/07/19	25/07/19	KTIL240-TSF-0100	AGC	Fire Services Installation – Shop Drawing Submission of (FS-L-012 & FS-L-013) for R1 to G/F		CK So							
15/07/19	15/07/19	30/07/19	KTIL240-TSF-0101	AGC	Fire Services Installation - Safety Plan and Risk Assessment Report Resubmission		CK So							
12/07/19	15/07/19	26/07/19	KTIL240-TSF-0102	AGC	Electrical Installation - Material Submission (EL-MS-026)		CK So							
05/07/19	08/07/19	20/07/19	KTIL240-TSF-0103	AGC	Plumbing and Drainage Installation – Safety Plan & Risk Assessment Report		CK So							
15/07/19			KTIL240-TSF-0104	AGC	CSD Submission - Utility Services		CK So							
05/07/19	15/07/19	25/07/19	KTIL240-TSF-0105	AGC	Electical Installation - Material Submission for LV Switchboard		CK So							
05/07/19	08/07/19	20/07/19	KTIL240-TSF-0106	AGC	Lift & Escalator Installation - Material Submission Schedule		CK So							
05/07/19	08/07/19	20/07/19	KTIL240-TSF-0107	AGC	Lift & Escalator Installation - Organization Chart & CV		CK So							
13/07/19	15/07/19	26/07/19	KTIL240-TSF-0108	AGC	Plumbing and Drainage Installation – Material Submission (PD-MS-015)		CK So							
10/07/19	10/07/19	17/07/19	KTIL240-TSF-0109	AGC	Wire Mesh for Fire Resisting Construction		twleung	11/07/19	12/07/19	B	Anup			
08/07/19			KTIL240-TSF-0110	AGC	Supercast PVC Waterstops		twleung							
08/07/19			KTIL240-TSF-0111	AGC	Fire Services Installation - Material		CK So							
08/07/19			KTIL240-TSF-0112	AGC	Fire Services Installation - Material		CK So							
08/07/19			KTIL240-TSF-0113	AGC	Fire Services Installation - Material		CK So							
08/07/19			KTIL240-TSF-0114	AGC	Fire Services Installation - Material		CK So							
08/07/19			KTIL240-TSF-0115	AGC	Fire Services Installation - Material		CK So							
08/07/19			KTIL240-TSF-0116	AGC	Fire Services Installation - Material		CK So							
12/07/19	15/07/19	26/07/19	KTIL240-TSF-0117	AGC	Electical Installation - Material Submission (EL-MS-030)		CK So							
13/07/19	15/07/19	27/07/19	KTIL240-TSF-0118	AGC	Plumbing and Drainage Installation – Material Submission (PD-MS-024)		CK So							
13/07/19	15/07/19	27/07/19	KTIL240-TSF-0119	AGC	Plumbing and Drainage Installation – Material Submission (PD-MS-025)		CK So							
13/07/19	15/07/19	27/07/19	KTIL240-TSF-0120	AGC	Plumbing and Drainage Installation – Material Submission (PD-MS-026)		CK So							
13/07/19	15/07/19	27/07/19	KTIL240-TSF-0121	AGC	Plumbing and Drainage Installation – Material Submission (PD-MS-027)		CK So							
09/07/19			KTIL240-TSF-0122	AGC	Plumbing and Drainage Installation - Shop Drawing Submission		CK So							
12/07/19	20/07/19	20/07/19	KTIL240-TSF-0123	AGC	Re-Submission of Workshop Drawings for Steel Stanchions		Albert Lo							
10/07/19			KTIL240-TSF-0124	AGC			Albert Lo							
10/07/19	16/07/19	24/07/19	KTIL240-TSF-0125	AGC	Submission of Spacers & Steel Wires for Steel Reinforcement Fixing		twleung							
12/07/19	16/07/19	19/07/19	KTIL240-TSF-0126	AGC	Submission of Method Statement for Excavation and Lateral Support Works to +0.6mPD		Coco Tsui							
12/07/19	16/07/19	19/07/19	KTIL240-TSF-0127	AGC	Method Statement for Erection of Gantry B and Access Door		Patrick Wong							
12/07/19	16/07/19	19/07/19	KTIL240-TSF-0128	AGC	Submission of Welding Test Company (Yee Hop)		Patrick Wong							
12/07/19	15/07/19	26/07/19	KTIL240-TSF-0129	AGC	Electrical Installation - Material Submission (EL-MS-031)		CK So							
13/07/19		20/07/19	KTIL240-TSF-0130	AGC	Supplement to Workshop for Fabrication of Stanchions		Albert Lo							

Appendix H

Date 17/7/2019

PROJECT : KTIL 240 觀塘巧明街

Technical Submission Form

Note: = replied

[illegible]



Contractor Submission Log

Project No. : Commerical Development at KTL 240, 98 How Ming Street, Kwun Tong, Kowloon, Hong Kong

Project Title : CSD/ CBWD submission schedule for B4/F to 4/F

Discipline : BS

Contractor : Lik Kai (MVAC) Engineering Ltd.

Legend A - No objection; B - No objection subject to comments; C - Submission incomplete. See comments / Resubmit with missing details; D - Submission rejected. See comments / Resubmit; E - Other comments

Submission		Scheduled Date	1st Submission			2nd Submission			3rd Submission			Expected Approval Date	Construction Date	Review without objection on	Remarks
No	Content		Sub'd	Replied	Status	Sub'd	Replied	Status	Sub'd	Replied	Status				
1	B1/F CSD	15/5/2019	31/5/2019	20/6/2019	D	21/6/2019									
2	G/F Slab & Beam CBWD	15/5/2019	15/5/2019	27/5/2019	B	14/6/2019	27/6/2019	B	12/7/2019			15/7/2019	G/F - 5/8/2019		
3	B1/F Wall CBWD	17/5/2019	20/5/2019	27/6/2019	B	(19/7/2019)									
4	G/F CSD	27/5/2019	10/6/2019			(22/7/2019)									
5	G/F Wall CBWD	28/5/2019	31/5/2019			(29/7/2019)									
6	1/F Slab & Beam CBWD	31/5/2019	31/5/2019			(22/7/2019)						15/10/2019	1/F - 1/11/2019		
7	B2/F CSD	8/7/2019				(16/9/2019)									
8	B1/F Slab & Beam CBWD	8/7/2019				(23/9/2019)						5/10/2019	B1/F - 19/10/2019		
9	B2/F Wall CBWD	12/7/2019				(16/9/2019)									
10	1/F CSD	8/7/2019				(19/8/2019)									
11	1/F Wall CBWD	12/7/2019				(26/8/2019)									
12	2/F Slab & Beam CBWD	8/7/2019				(18/8/2019)						15/11/2019	2/F - 29/11/2019		
13	2/F CSD	5/8/2019				(30/9/2019)									
14	2/F Wall CBWD	12/8/2019				(7/10/2019)									
15	3/F Slab & Beam CBWD	5/8/2019				(30/9/2019)						14/12/2019	3/F - 28/12/2019		
16	B3/F CSD	2/9/2019													
17	B2/F Slab & Beam CBWD	9/9/2019										15/1/2020	B2/F - 8/2/2020		
18	B3/F Wall CBWD	2/9/2019													
19	3/F CSD	21/10/2019													
20	3/F Wall CBWD	28/10/2019													
21	4/F Slab & Beam CBWD	21/10/2019										10/1/2020	4/F - 4/2/2020		
22	B4/F CSD	4/11/2019													
23	B3/F Slab & Beam CBWD	11/11/2019										10/2/2021	B3/F - 3/3/2021		
24	B4/F Wall CBWD	4/11/2019										20/6/2020	B4/F - 7/7/2020		
25	4/F CSD	18/11/2019													



Contractor Submission Log

Project No. :
Commercial Development at K11L 240, 98 How Ming Street, Kwun Tong, Kowloon, Hong Kong

Discipline :
BS

Project Title : CSD/ CBWD submission schedule for B4/F to 4/F

Contractor : Lik Kai (MVAC) Engineering Ltd.

Submission		Scheduled Date	1st Submission			2nd Submission			3rd Submission			Expected Approval Date	Construction Date	Review without objection on	Remarks
			Sub'd	Replied	Status	Sub'd	Replied	Status	Sub'd	Replied	Status				
26	4/F Wall CBWD	25/11/2019													
27	5/F Slab & Beam CBWD	18/11/2019										13/2/2020	5/F - 27/2/2020		
28	5/F CSD	13/1/2020													
29	5/F Wall CBWD	15/12/2019													
30	6/F Slab & Beam CBWD	13/1/2020										12/3/2020	6/F - 26/3/2020		
31	6/F CSD	24/2/2020													
32	6/F Wall CBWD	10/2/2020													
33	7/F Slab & Beam CBWD	24/2/2020										10/4/2020	7/F - 24/4/2020		
34	7/F CSD	23/3/2020													
35	7/F Wall CBWD	9/3/2020													
36	8/F Slab & Beam CBWD	23/3/2020										11/5/2020	8/F - 25/5/2020		
37	8/F CSD	20/4/2020													
38	8/F Wall CBWD	8/4/2020													
39	9/F Slab & Beam CBWD	20/4/2020										5/6/2020	9/F - 20/6/2020		
40	9/F CSD	12/5/2020													
41	9/F Wall CBWD	25/5/2020													
42	G/F Combined Utility Services Drawing	15/7/2019	15/7/2019												